


No-Build - Existing Conditions

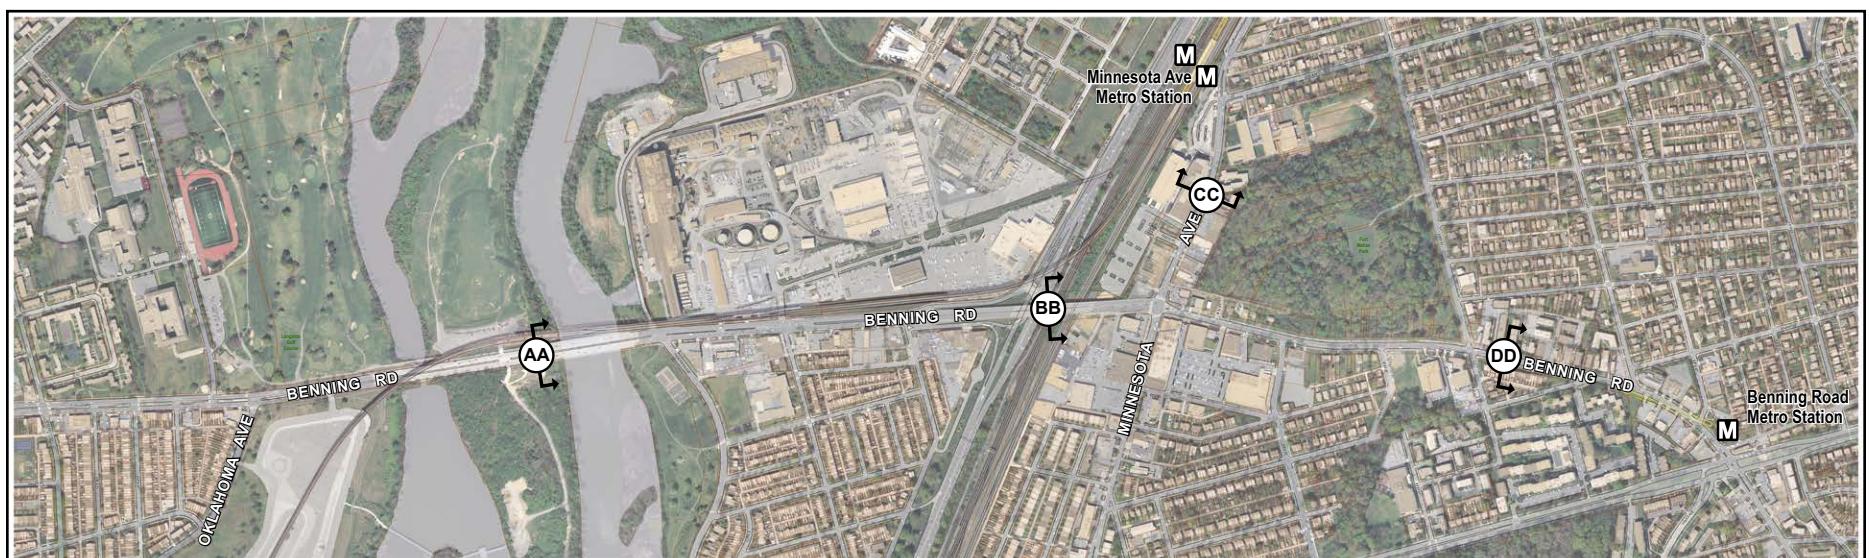

Section AA

Section AA



Section BB

Section BB



Section CC

Section CC



Section DD

Section DD

