


New York Avenue NE Segment 1


Florida Avenue NE to 4th Street NE Design Options

FLORIDA AVENUE NE TO 4TH STREET NE

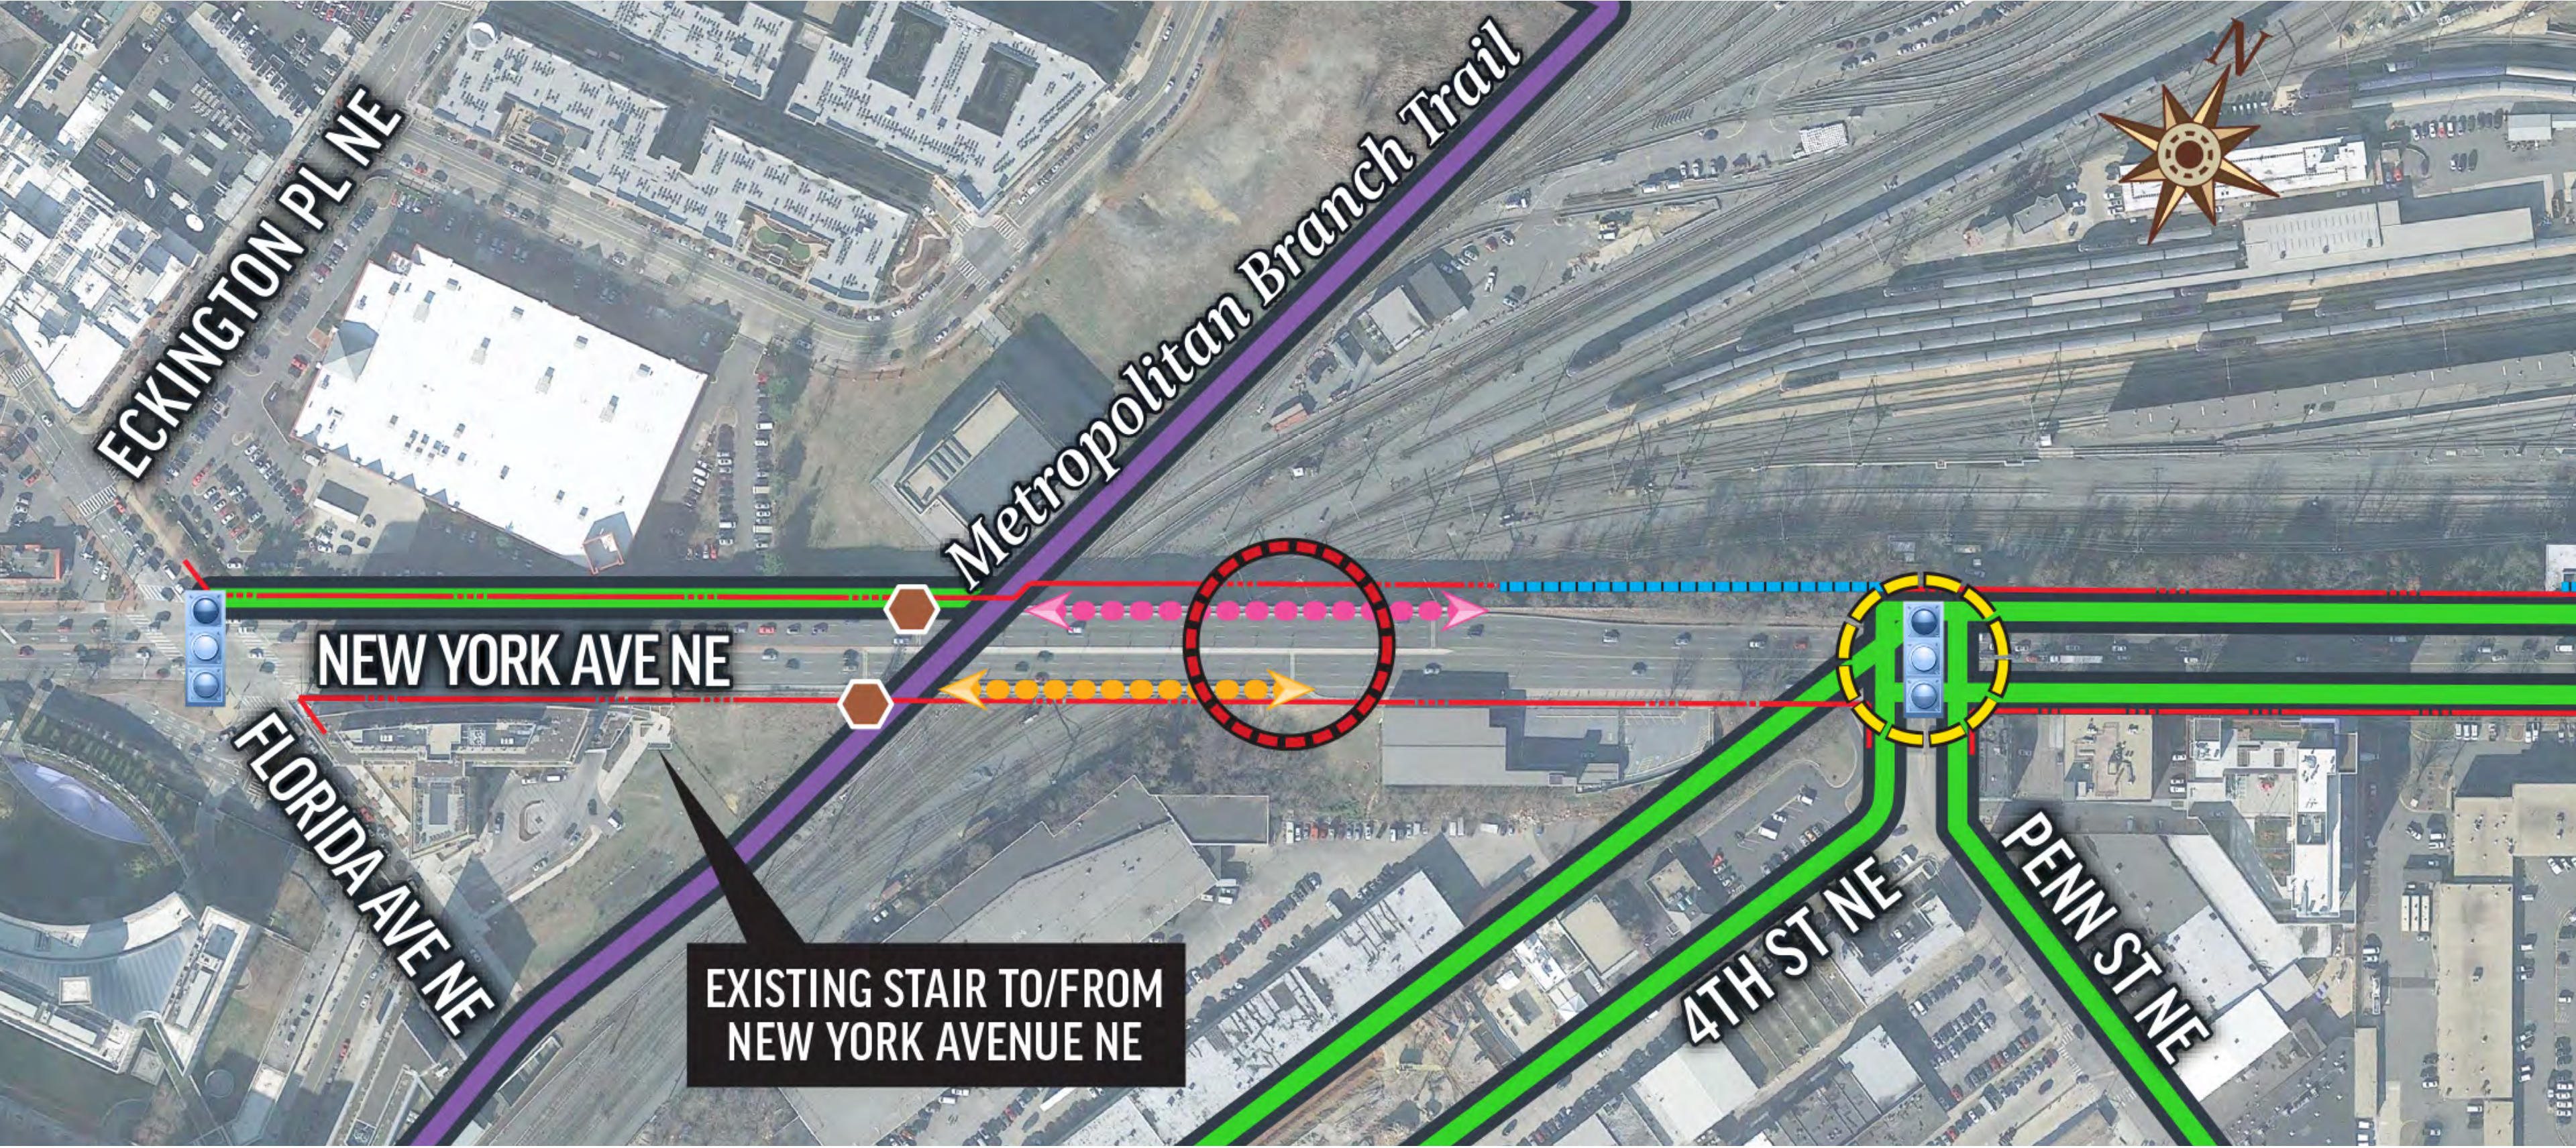


For Potential Bicycle Route Options not along New York Avenue see Off of New York Avenue Bicycle Route board at Station 4. These Pinch Points represent a few major locations along the corridor where the available space is limited. There are other additional pinch points along the corridor.


STREETSCAPE FROM FLORIDA AVENUE TO NEW YORK AVENUE BRIDGE*

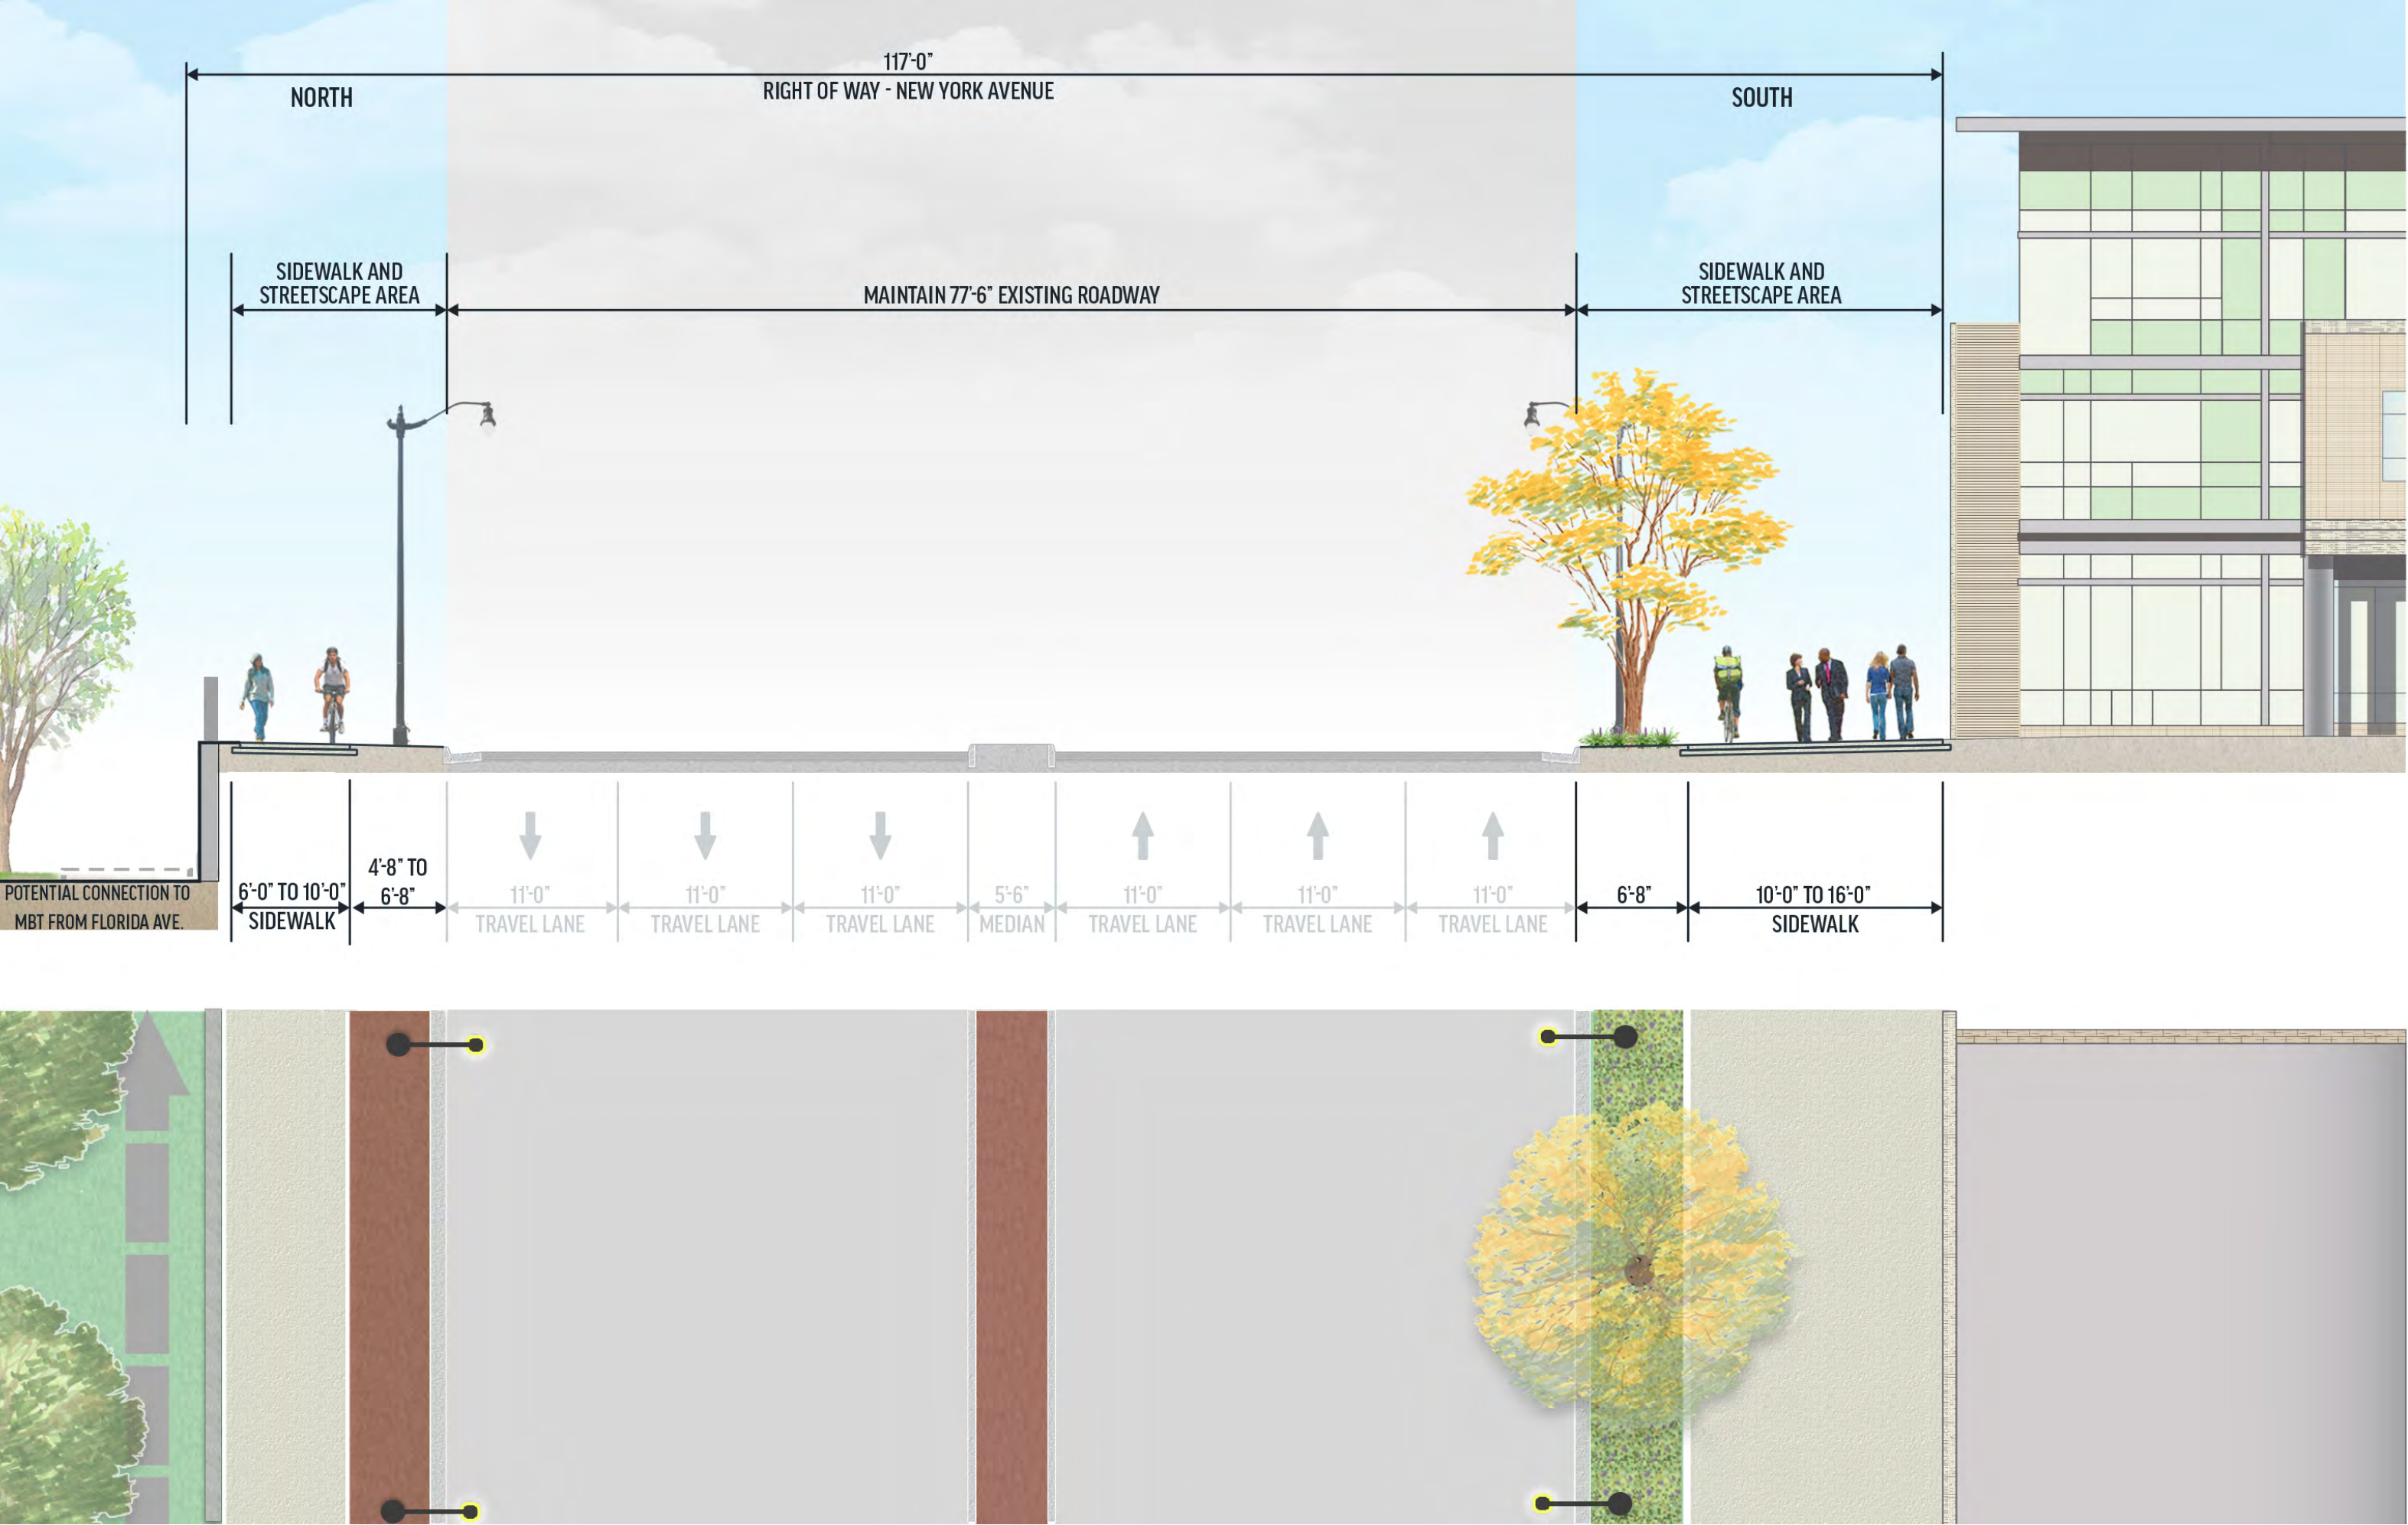

NEW YORK AVENUE BRIDGE*

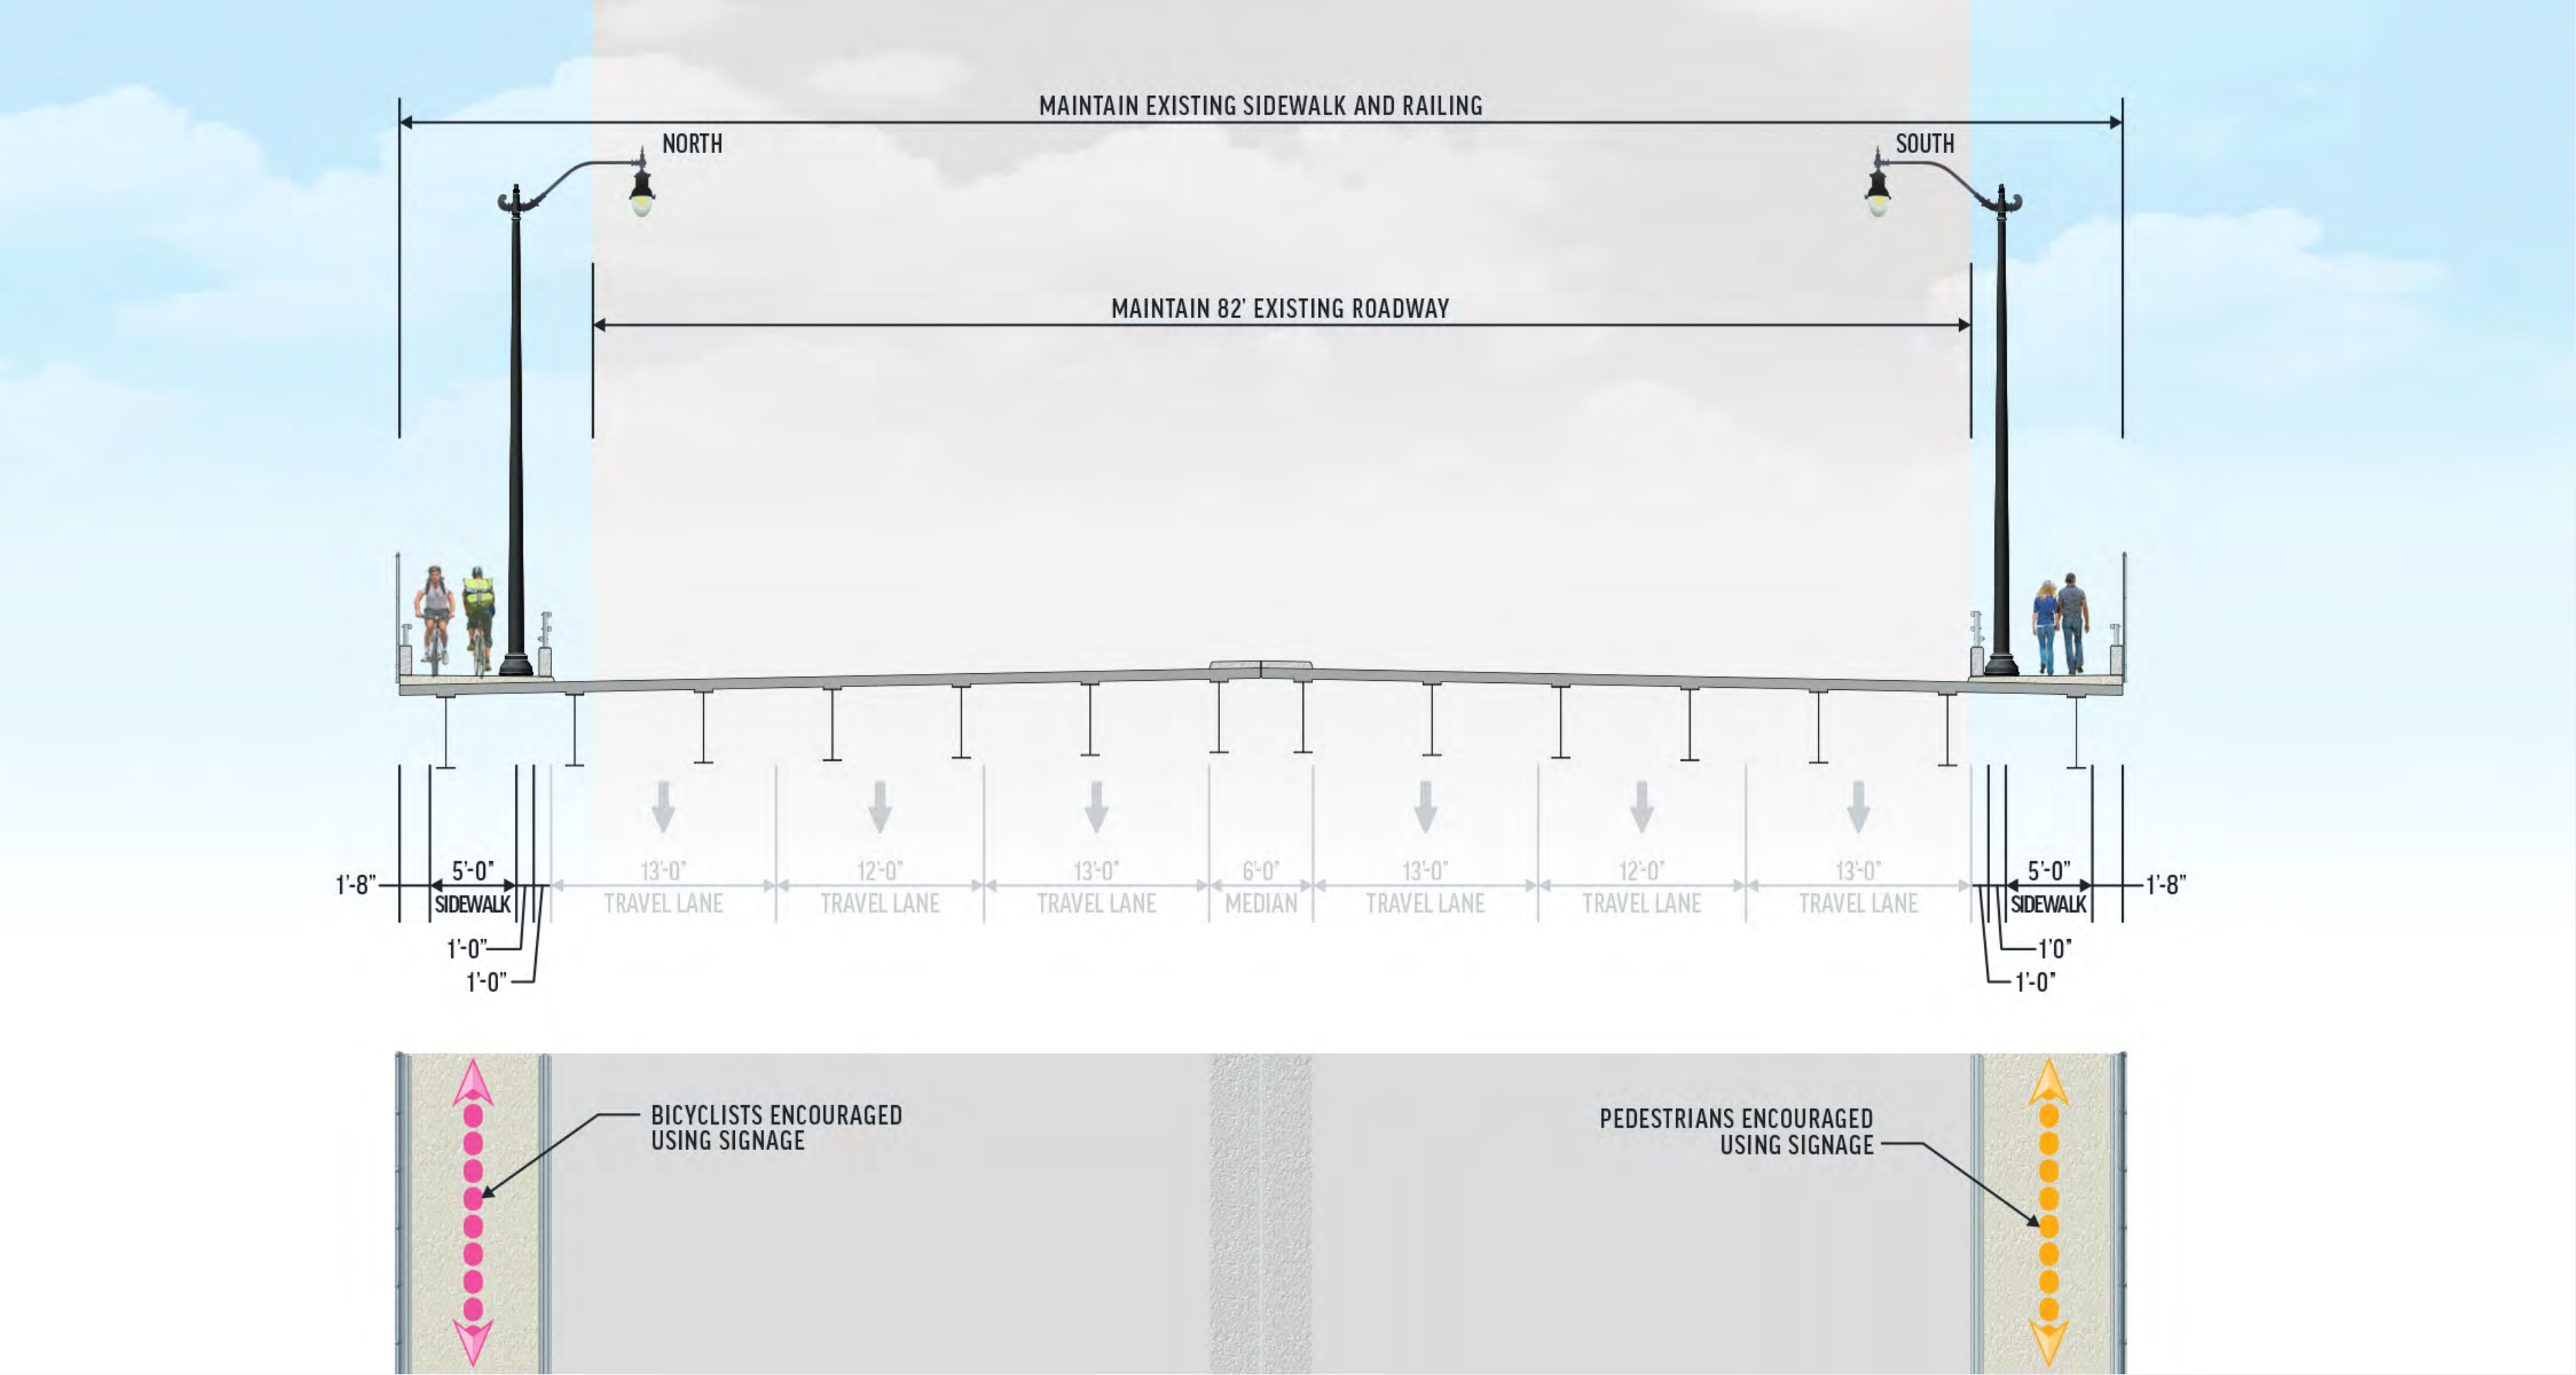

STREETSCAPE FROM NEW YORK AVENUE BRIDGE TO 4TH STREET*

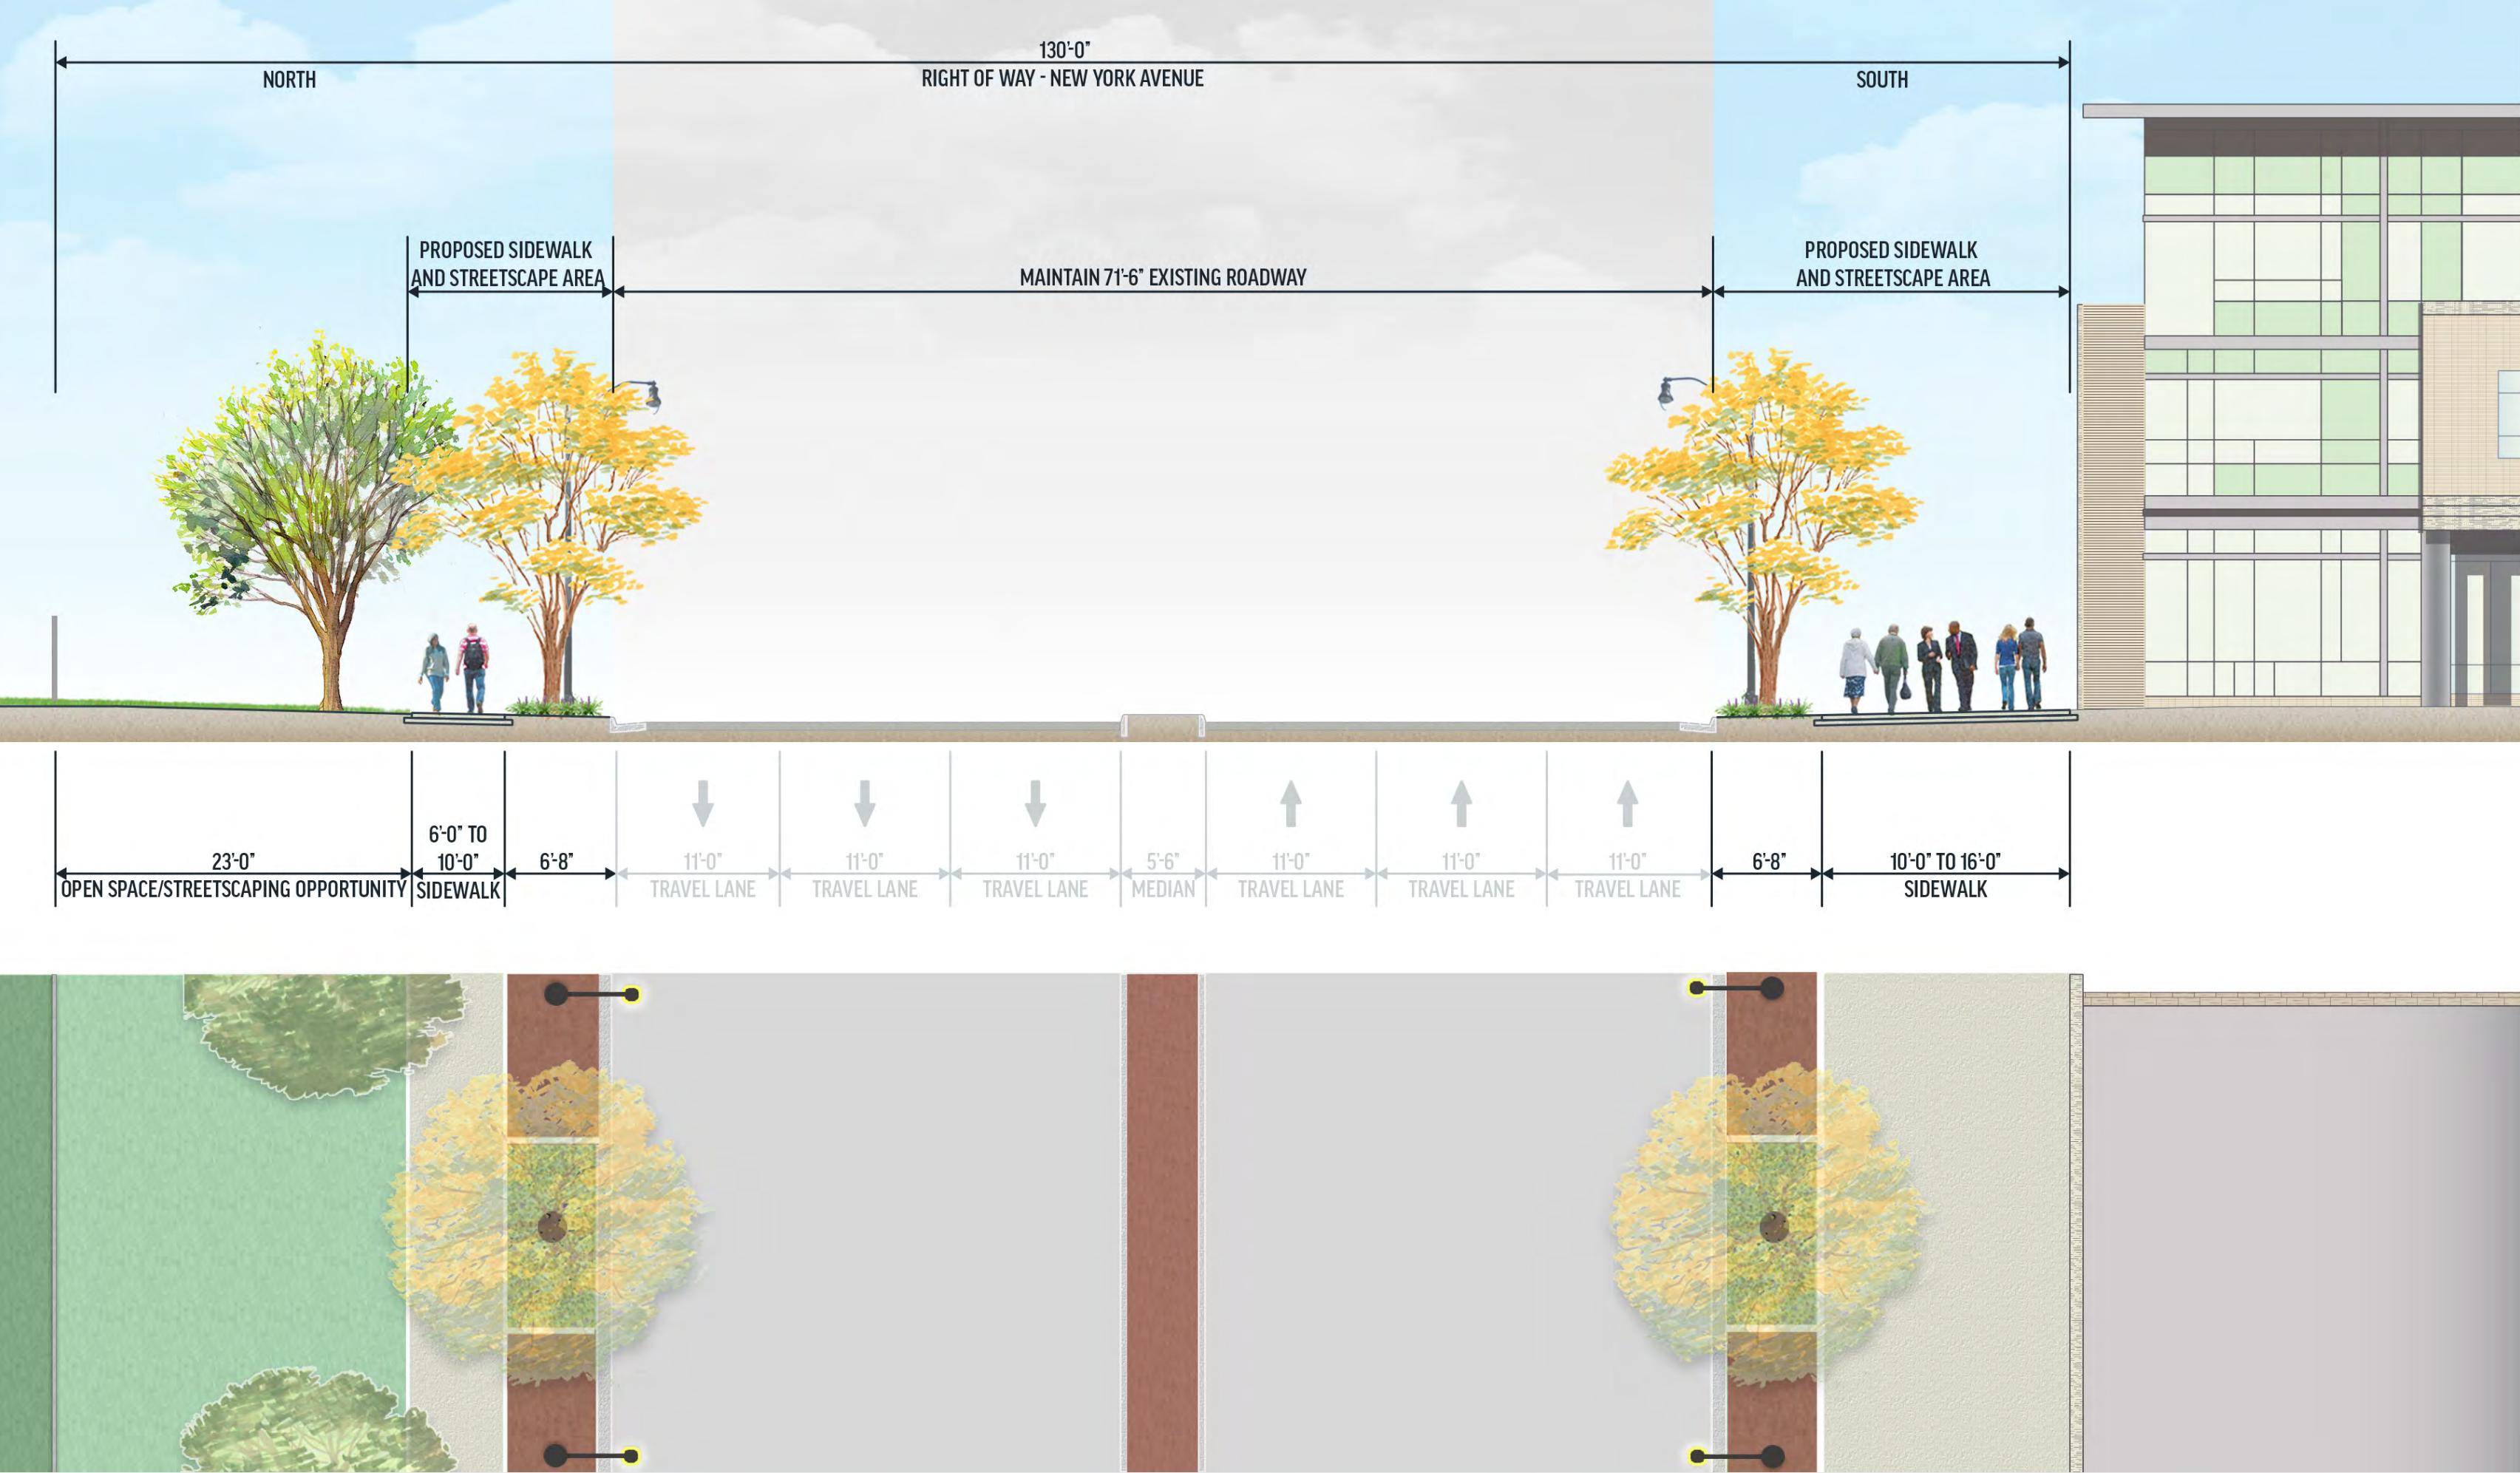

*NOTE: This is a sample of the type of streetscape that could be installed. The width of the streetscape elements will vary, depending on location.