


# New York Avenue NE Area 1

Florida Avenue NE to 9th Street NE Bridge

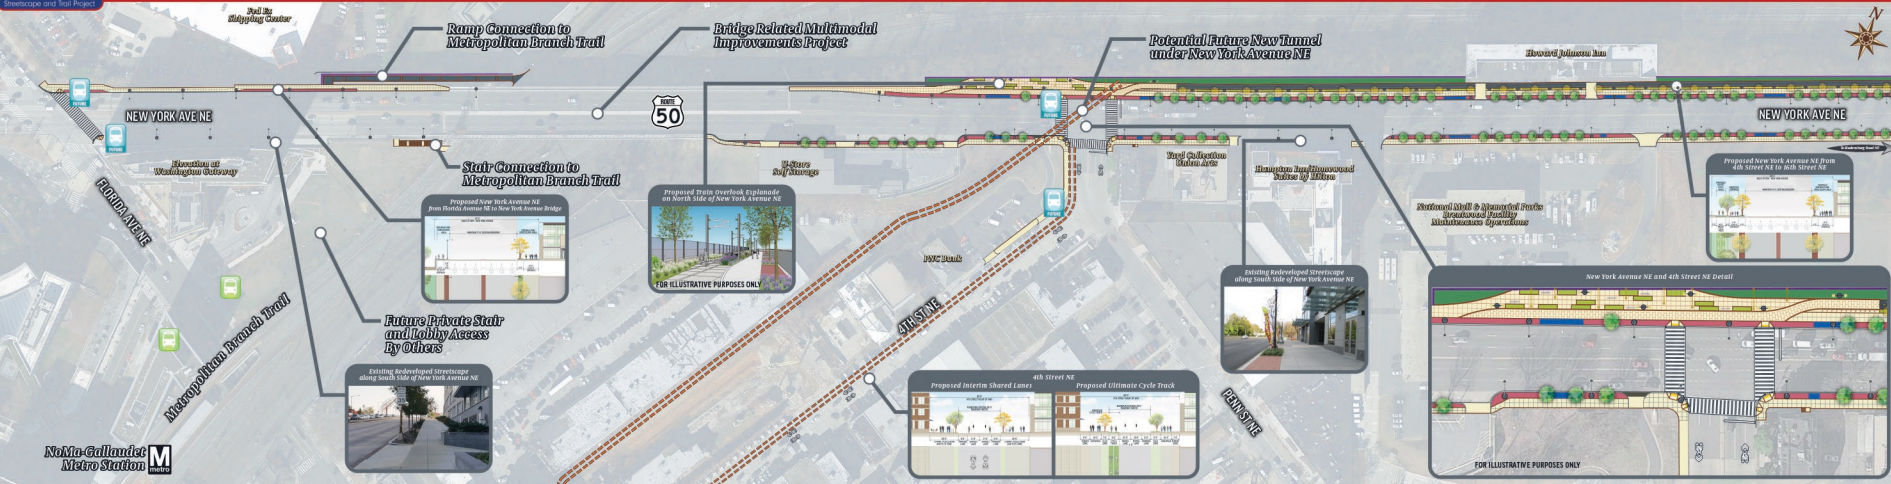

NOTE: New City areas to be constructed by others. The New York Avenue Streetscape and Trail Project will coordinate with all private and public projects that are proposed within the project area. Structures shown (pink) ramps are for illustrative purposes only and may be eliminated or reduced during final design.

LEGEND

- PROPOSED SIDEWALK
- PROPOSED BICYCLE FACILITIES AND TRAIL CONNECTIONS
- PROPOSED RETAINING WALL
- BRICK PAVERS
- LIGHT POLES
- CANTILEVER
- TREE PLANTINGS
- SHRUB AND GROUNDCOVER PLANTINGS
- POTENTIAL FUTURE BICYCLE FACILITIES
- PROPOSED BIKE LANES
- PROPOSED SHARED LANES
- CAPITAL BIKESHARE LOCATIONS
- METROBUS STOP
- FUTURE NEW BUS STOP LOCATIONS
- GRASS OR OTHER PERVIOUS MATERIAL
- POTENTIAL GREEN INFRASTRUCTURE